


REVISIONS			
NO.	DATE	BY	REMARKS
1	5-30-85	L.R.H.	REMOVED DIV. OF PUBLIC WORKS (T.BLK.)
2	7-22-87	D.H.G.	ADD: CLASS 'A'
3	3-1-88	D.H.G.	REMOVED DEPARTMENT (T.BLK.)
<i>c.c.y.</i> 4	2-1-16	L.L.	REPLACE BACKFILL MATERIAL
<i>c.c.y.</i> 5	10-15-20	Y.S	REVISED ASPHALT THICKNESS

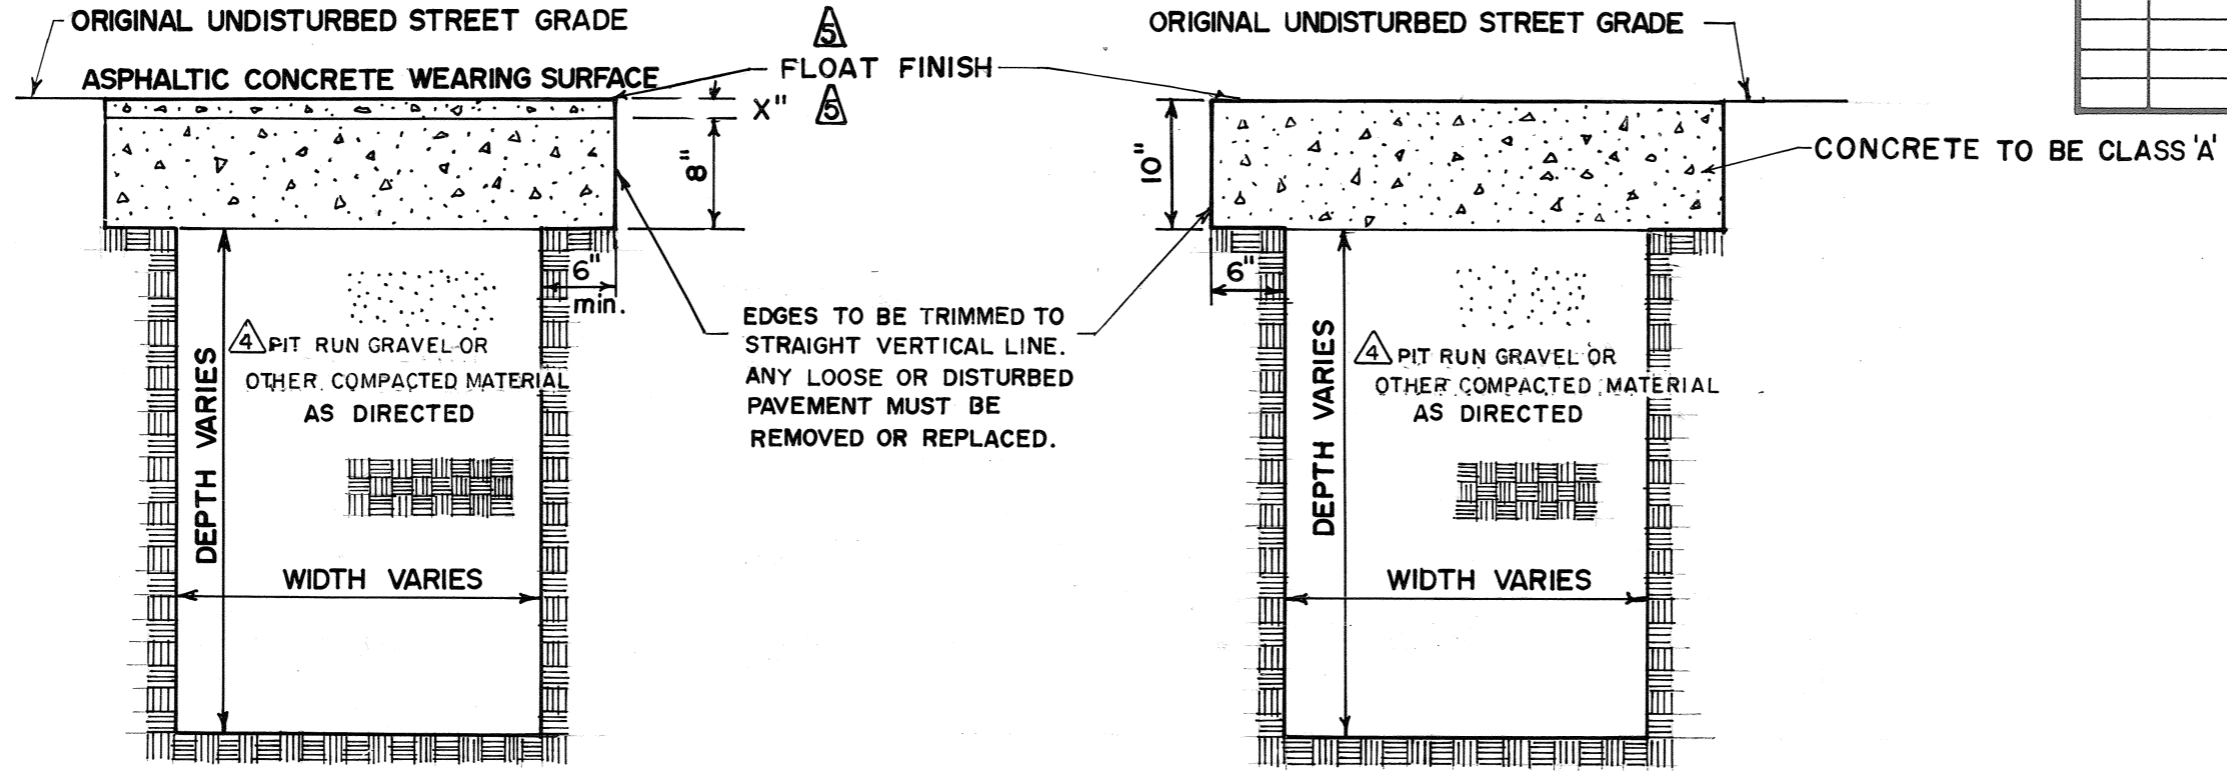

PATCH FOR ASPHALTIC CONCRETE
or
SURFACE TREATED STREETS ON ALL TYPES OF BASE

CONCRETE PATCH

Δ X=1.5" FOR LOCAL STREET
X=2" FOR COLLECTOR / ARTERIAL STREET

CONVERSIONS	
ENGLISH	METRIC

CITY OF MEMPHIS
DIVISION OF ENGINEERING

DESIGN STANDARD
FOR
TYPICAL REPAIR OF UTILITY CUTS
IN PAVEMENT

F. Read
CITY ENGINEER

12/1/78
DATE