


REVISIONS			
NO.	DATE	BY	REMARKS

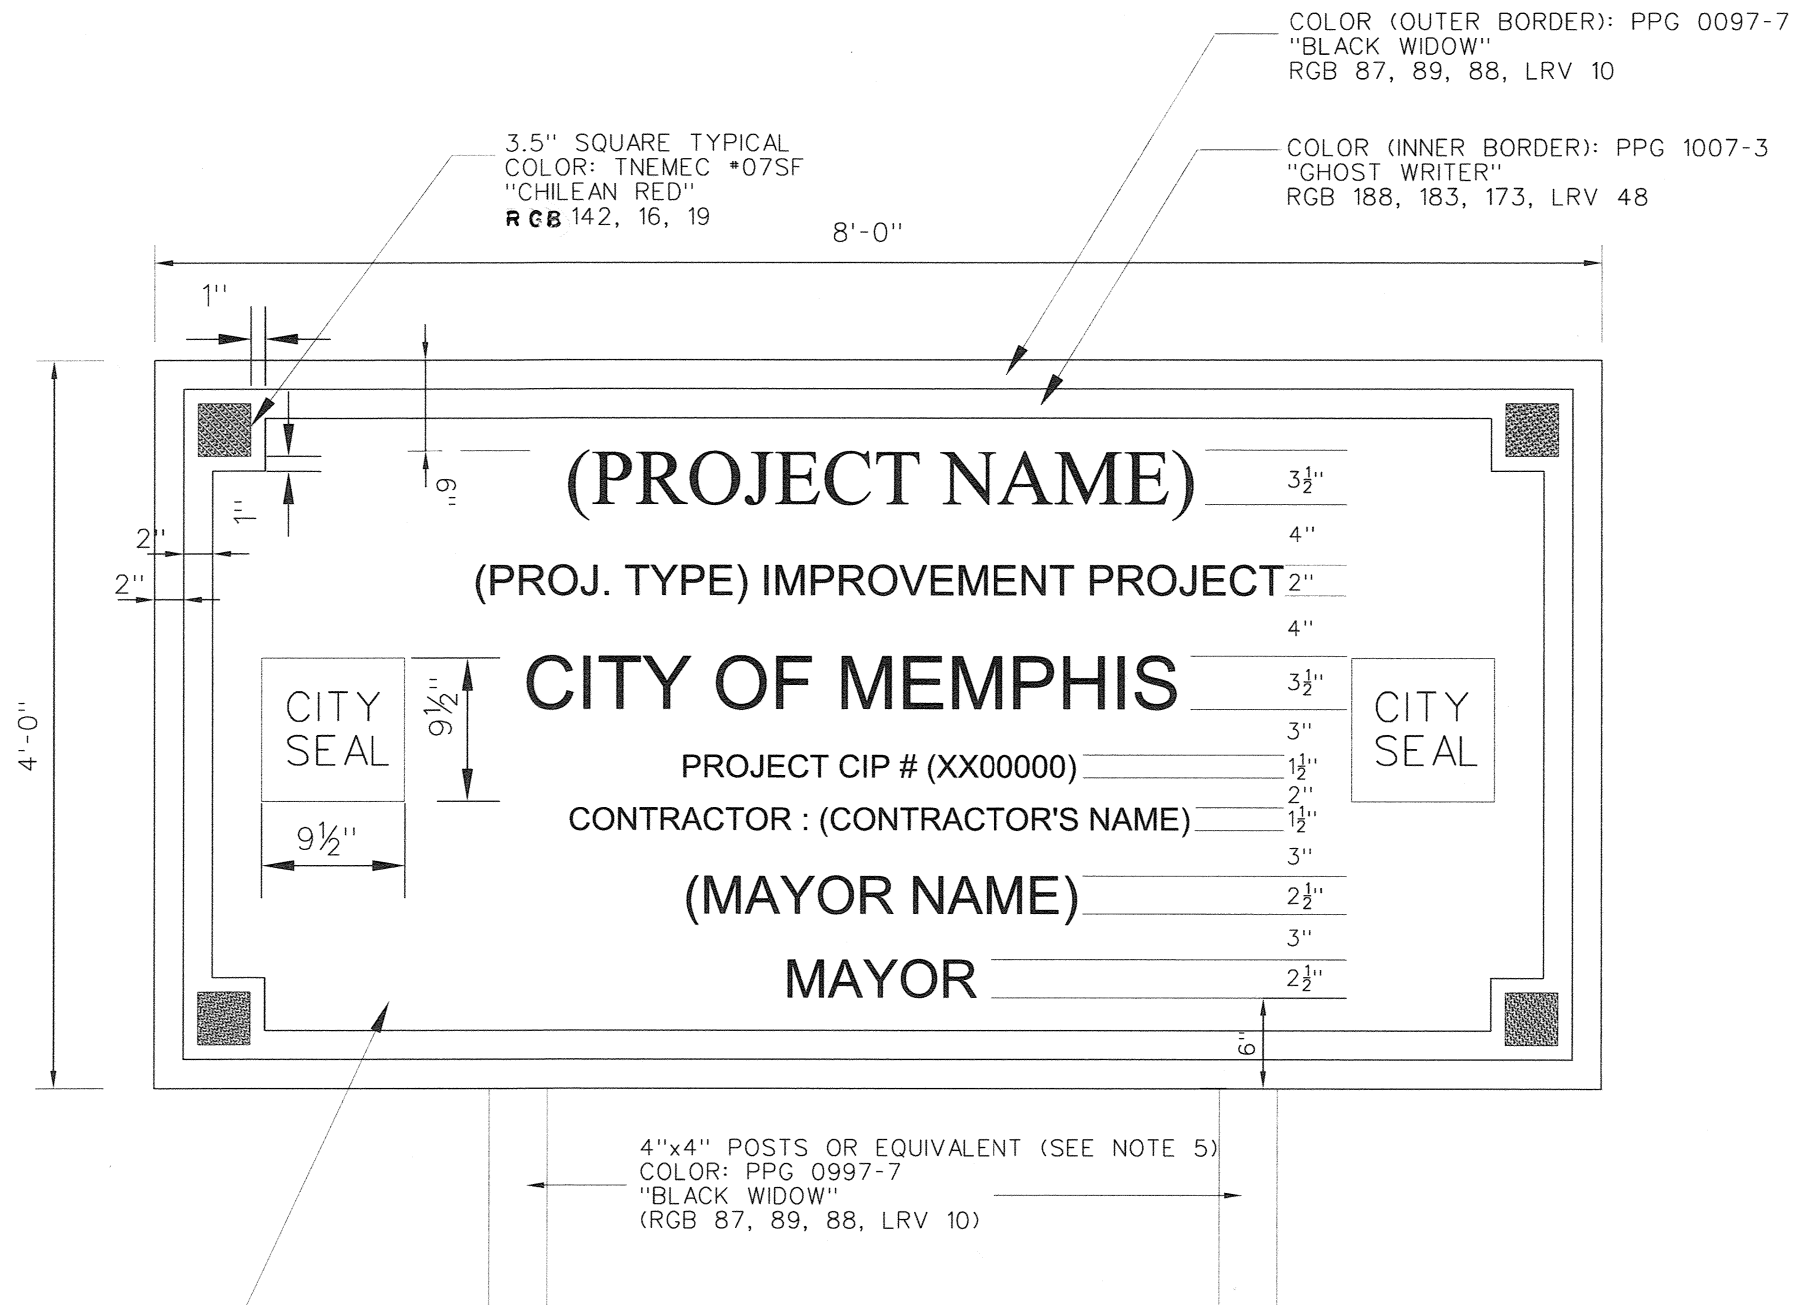

NOTES:

- THE ITEMS SHOWN IN PARENTHESIS WILL VARY WITH EACH PROJECT:
 A. PROJECT TYPE WILL BE "STREET," "DRAINAGE," "SEWER," ETC.
 B. PROJECT CIP # WILL START WITH TWO LETTERS, WHICH WILL DENOTE THE FUNDING TYPE (PW, ST, SW, ETC). THE REMAINING CHARACTERS ARE NUMBERS.
- THE CITY SEALS WILL BE PROVIDED BY THE CITY OF MEMPHIS. A DIVISION SEAL OR OTHER LOGO MAY SERVE AS A SUBSTITUTE FOR THE CITY SEAL ON THE RIGHT HAND SIDE WITH THE APPROVAL OF THE CITY ENGINEER.
- PRODUCT NAMES AND NUMBERS FOR COLORS ARE FOR REFERENCE ONLY AND ARE NOT INTENDED TO BE PROPRIETARY. EQUIVALENT COLORS MAY BE UTILIZED AND ALTERNATE COLORS MAY BE UTILIZED WITH THE APPROVAL OF THE CITY ENGINEER.
- SIGN TO BE EITHER EXTERIOR GRADE 3/4" PLYWOOD WITH SUFFICIENT 2'X4'S FOR STABILITY OR 0.08" GAUGE ALUMINUM SHEET METAL PER CITY SPECIFICATIONS. OTHER APPROVED MATERIAL SUITABLE FOR SIGNING MAY BE APPROVED BY THE CITY ENGINEER.
- PROVIDE ADEQUATE SUPPORTS FOR SIGN AS SITE CONDITIONS MAY REQUIRE TO PERMIT PUBLIC VIEWING. IF ALUMINUM SHEET METAL IS UTILIZED, ALTERNATIVE POSTS MAY BE UTILIZED IN CONJUNCTION WITH BOLTS, WASHERS, AND OTHER HARDWARE PER CITY SPECIFICATIONS.
- ALL LETTERING EXCEPT "CITY OF MEMPHIS" SHALL BE TYPE STYLE HELVETICA MEDIUM OR A SIMILAR APPROVED ALTERNATIVE. "CITY OF MEMPHIS" SHALL BE TYPE STYLE NEW BASKERVILLE BOLD OR A SIMILAR APPROVED ALTERNATIVE. ALL LETTERING SHALL BE BLACK.

CITY OF MEMPHIS DIVISION OF ENGINEERING	
DESIGN STANDARD FOR CONSTRUCTION SIGN	
<i>Chee Chew</i> CIVIL DESIGN ENGINEER	11-9-2021 DATE
<i>WS</i> CITY ENGINEER	11/9/21 DATE

THIS STANDARD SUPERCEDES THE ONE
LAST REVISED ON 11/23/2016.