


BUREAU, BUREAU ENGINEER, DRAFTSMAN, DATE, SCALE

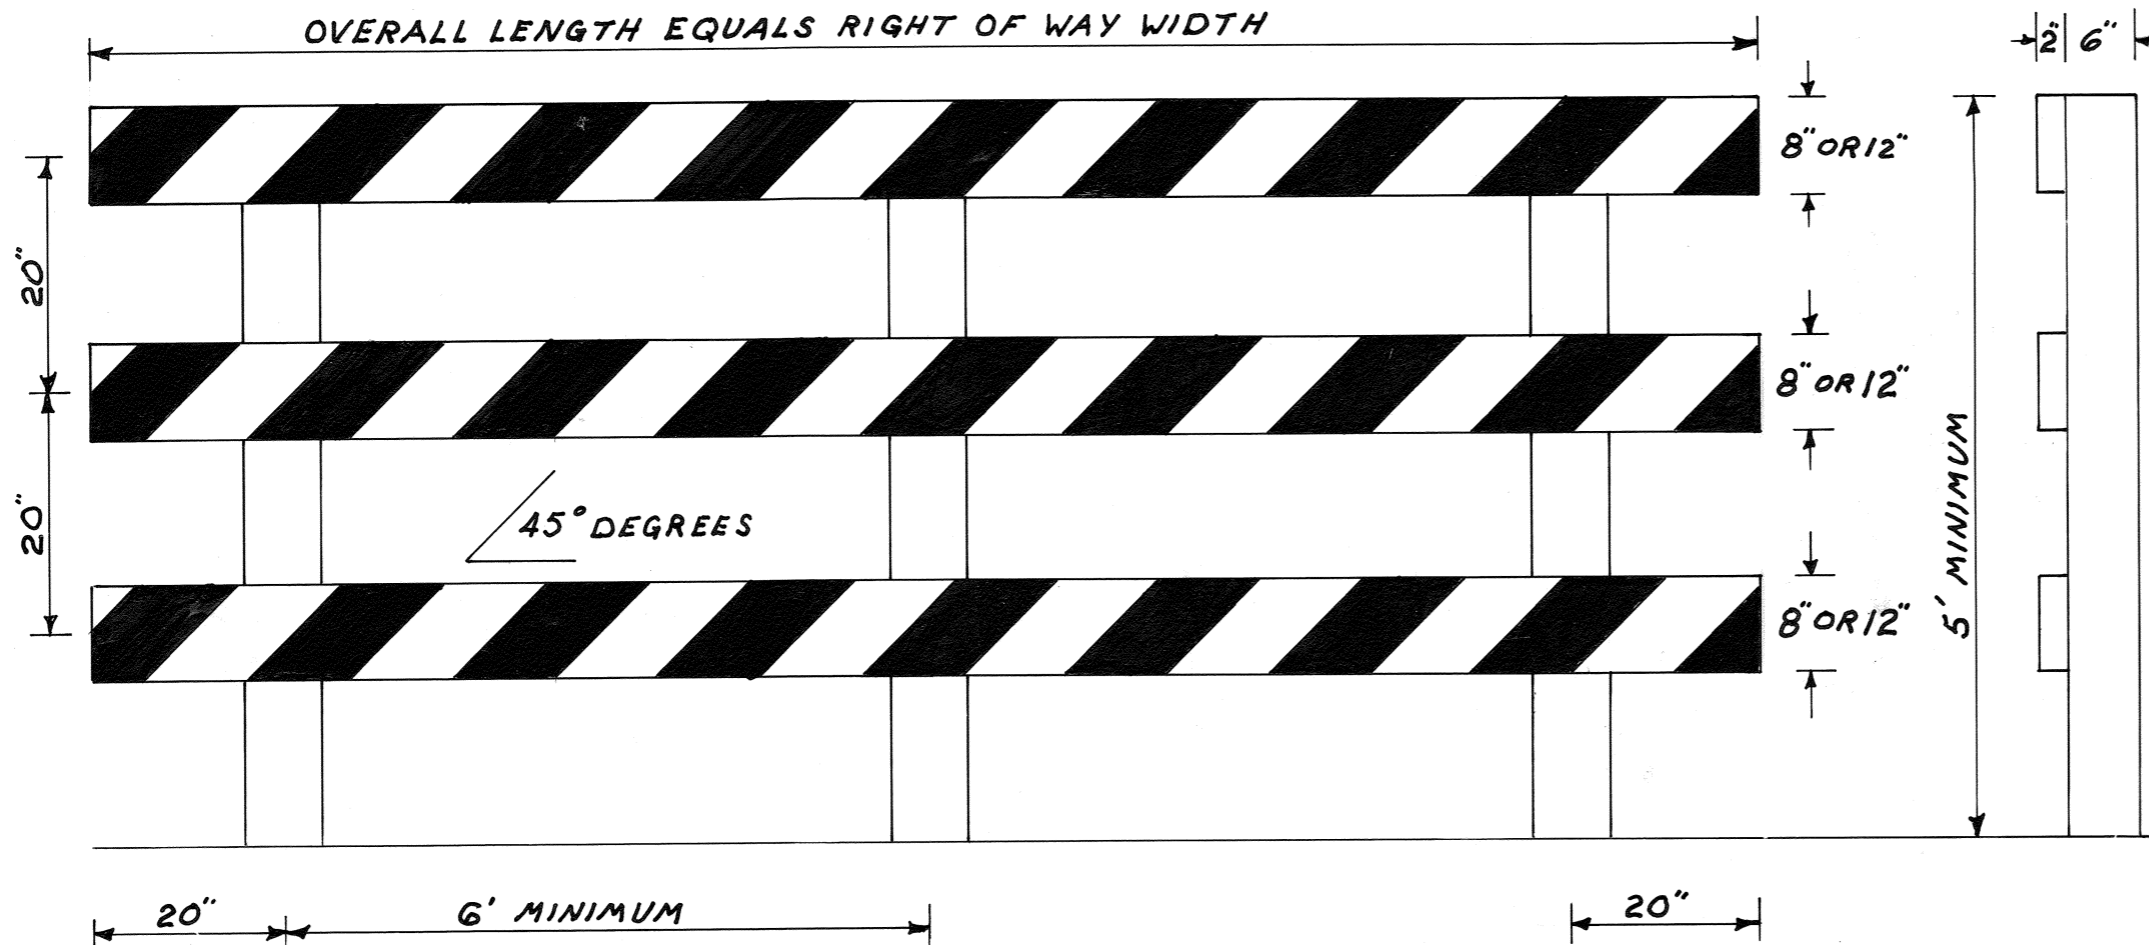

POST SIZE	6" x 6" x VARIOUS LENGTH
WIDTH OF RAIL	8" MIN. OR 12" MAX.
LENGTH OF RAIL	4' MINIMUM
WIDTH OF STRIPES	6"
HEIGHT	5' MINIMUM
NUMBER OF REFLECTORIZED RAIL FACES	3 IF FACING TRAFFIC IN ONE DIRECTION
POST DEPTH	2' TO 3' DEEP

NOTE: FOR WOODEN BARRICADES NOMINAL LUMBER DIMENSIONS WILL BE SATISFACTORY

THE ENTIRE AREA OF ORANGE AND WHITE SHALL BE REFLECTORIZED WITH A MATERIAL THAT HAS A SMOOTH, SEALED OUTER SURFACE WHICH WILL DISPLAY THE SAME APPROXIMATE SIZE, SHAPE AND COLOR DAY AND NIGHT.

THE PREDOMINANT COLOR FOR OTHER BARRICADE COMPONENTS SHALL BE WHITE.

REVISIONS			
NO.	DATE	BY	REMARKS
1	5-30-85	L.R.H.	REMOVED DIV. OF PUBLIC WORKS (T. BLK.)
2	2-3-88	D.H.G.	REMOVED DEPARTMENT (T. BLK.)

CITY OF MEMPHIS
DIVISION OF ENGINEERING

DESIGN STANDARD
FOR
TYPE III BARRICADE
FIXED TYPE

J. R. Jamrog 2-9-81
DEPUTY DIRECTOR, CIVIL ENGINEER DATE

JC-5756