


BUREAU, BUREAU ENGINEER, DRAFTSMAN, DATE, SCALE

REVISIONS			
NO.	DATE	BY	REMARKS

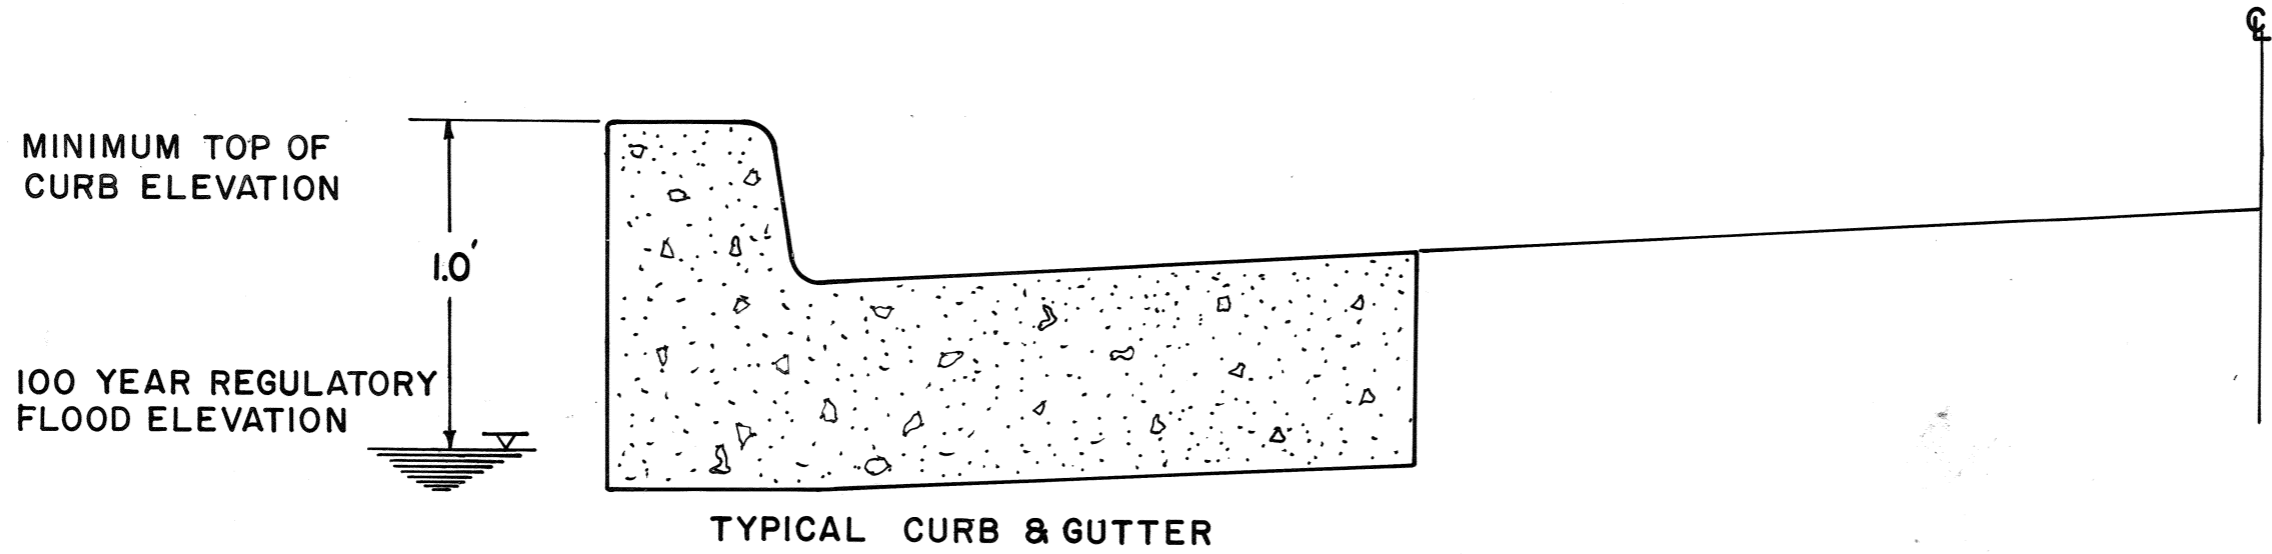

MEMPHIS AND SHELBY COUNTY

DESIGN STANDARD
FOR
MINIMUM CURB ELEVATION
N.T.S.

Martin L. Davis PE
CITY ENGINEER

George H. Reed P.E.
COUNTY ENGINEER

DWG. NO. 41