



BUREAU, CIVIL DESIGN BUREAU ENGINEER JAMES DRAFTSMAN, J.T.C. DATE 6-16-81 SCALE 1/1/8

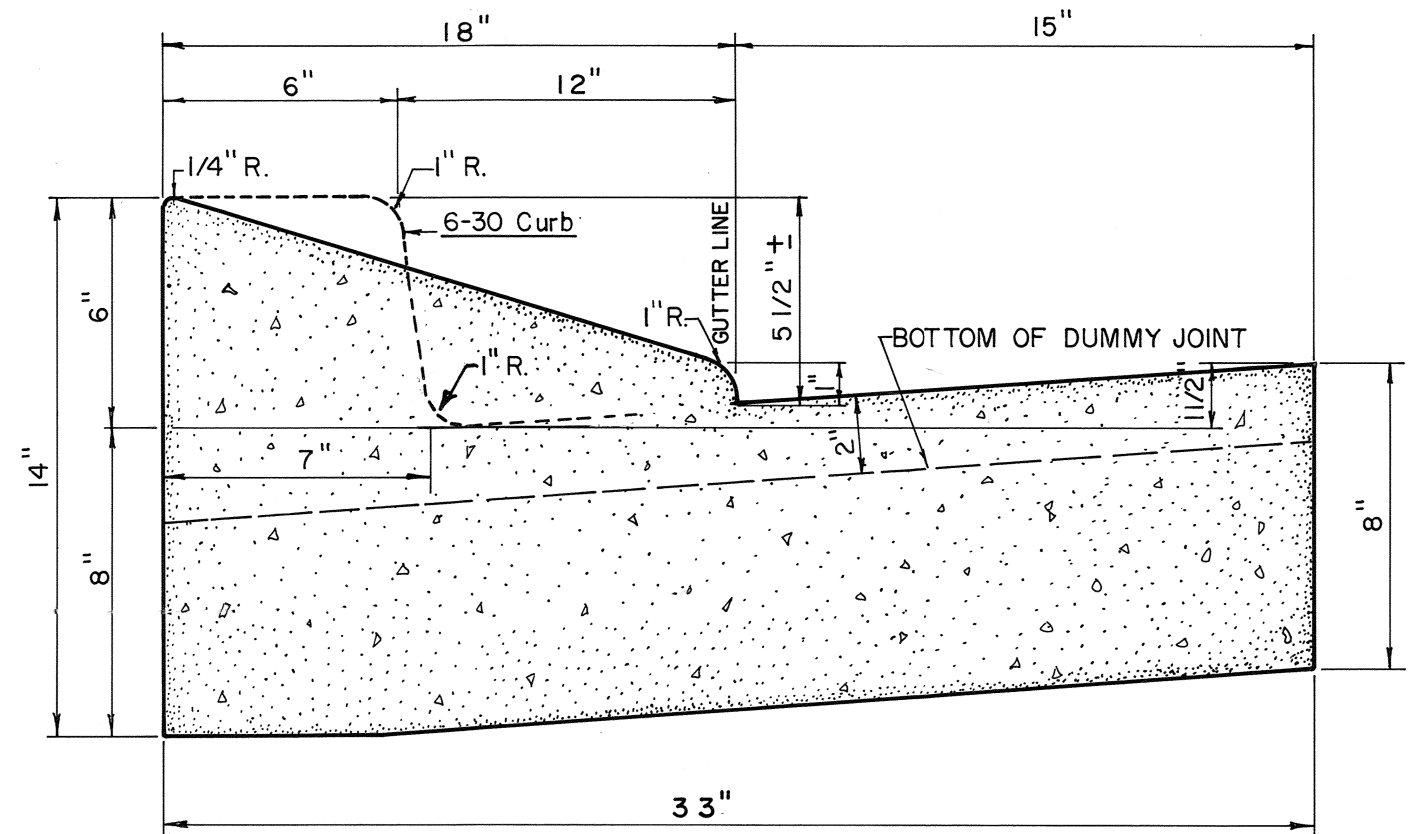


REVISIONS			
NO.	DATE	BY	REMARKS
1	Feb. 1984	RTH	change width from 30" to 33"
2	5-30-85	LRH	REMOVED DIV. OF PUBLIC WORKS (T. BLK)
3	2-1-88	DHG	REMOVED DEPARTMENT (T. BLK)

CONVERSIONS	
ENGLISH	METRIC

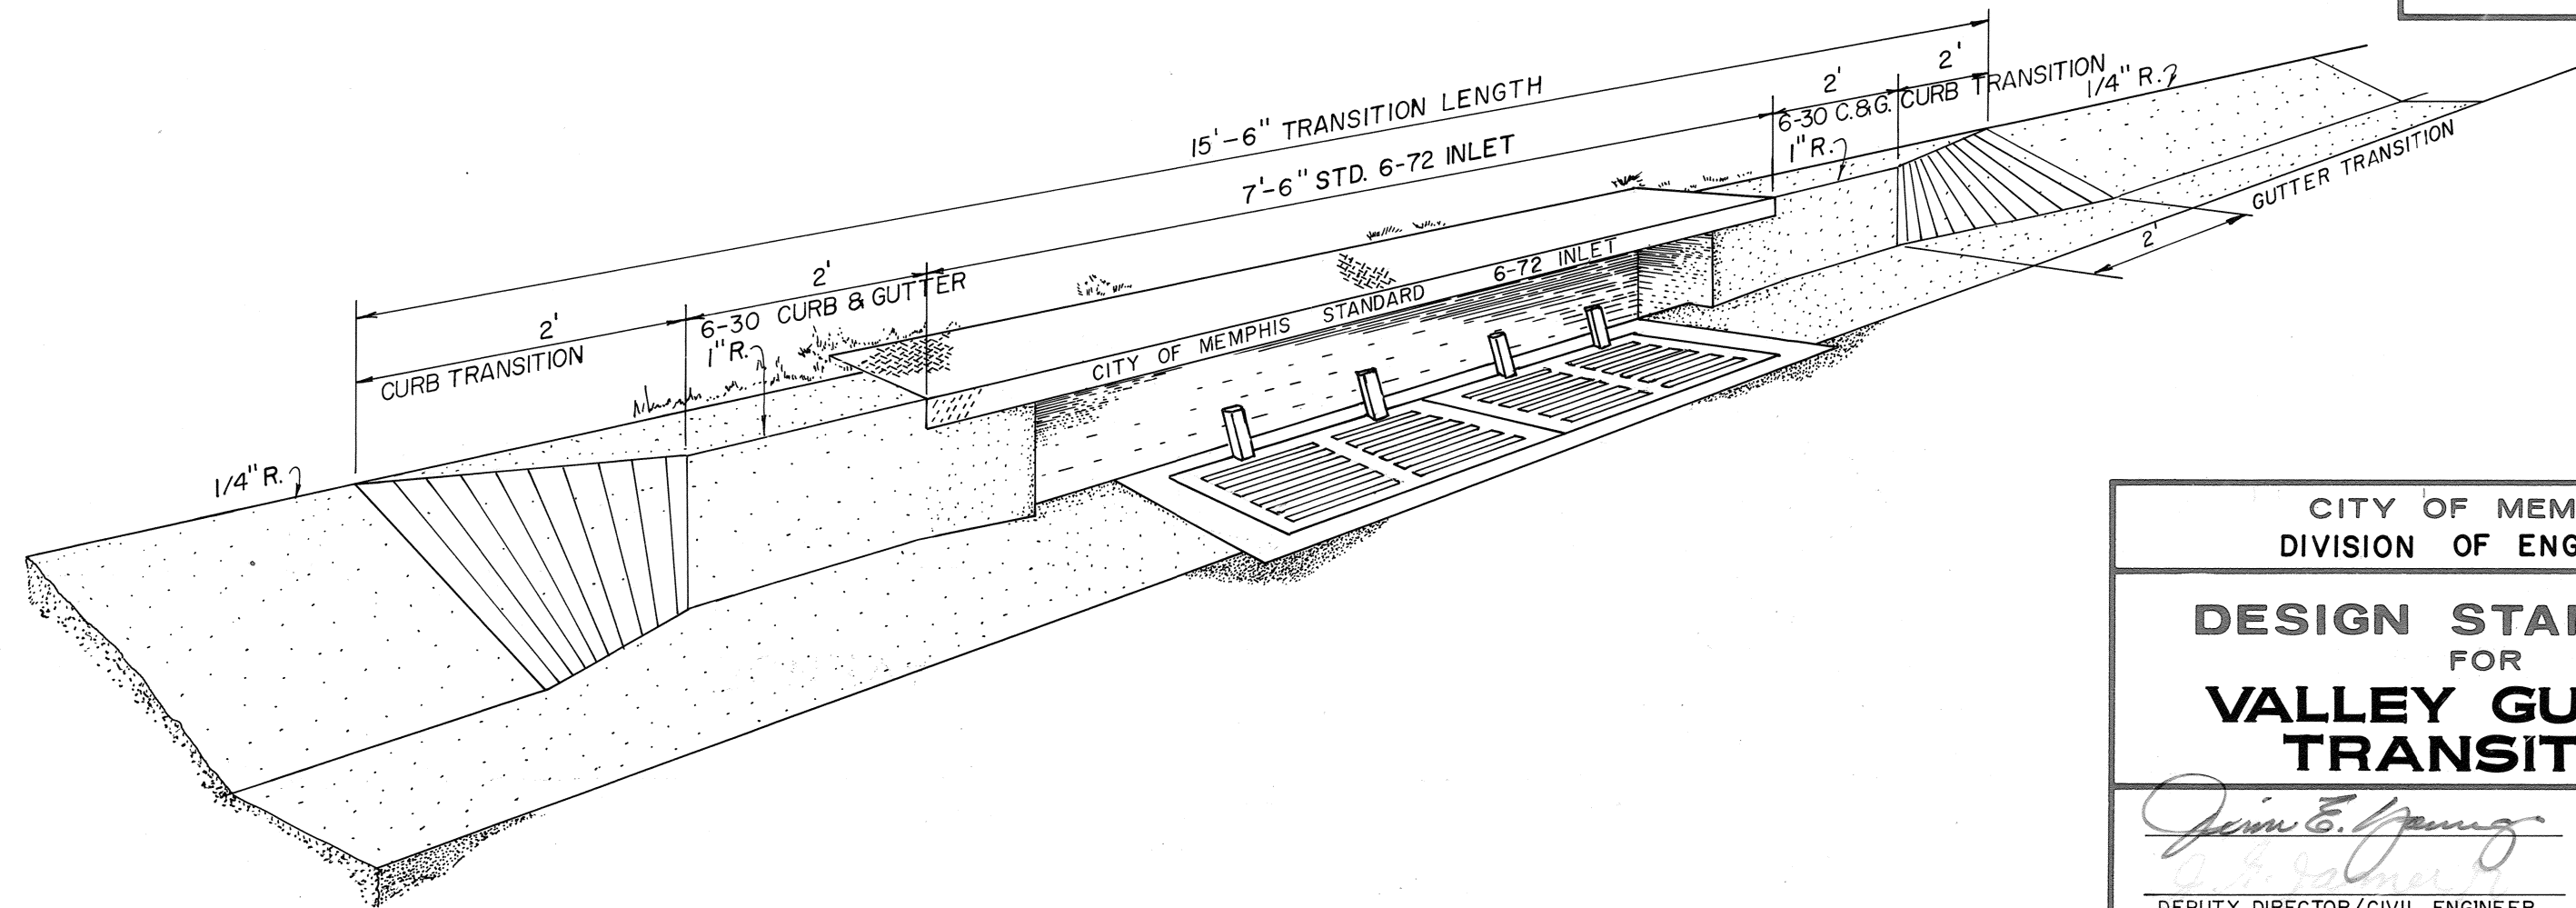

CITY OF MEMPHIS
DIVISION OF ENGINEERING

**DESIGN STANDARD
FOR
VALLEY GUTTER
TRANSITION**

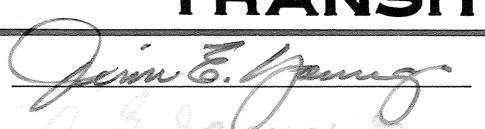
 DEPUTY DIRECTOR/CIVIL ENGINEER

6-22-81
 DATE

JC5756