



REVISIONS			
NO.	DATE	BY	REMARKS
Δ	4/13/21		ADDED NOTE 3

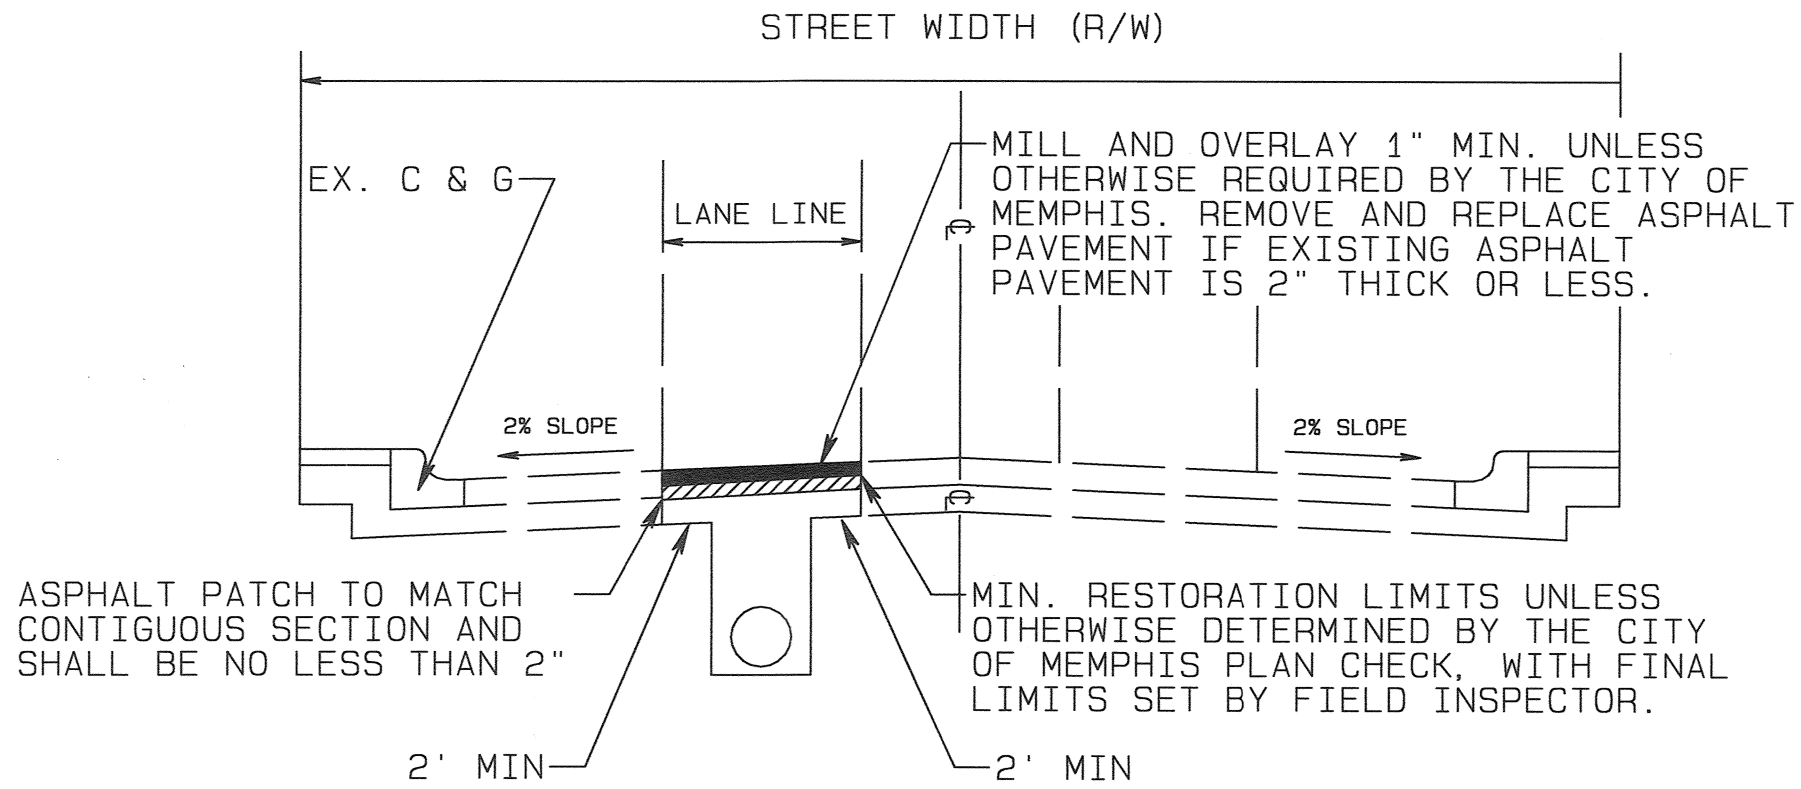

CUT RESTORATION

NOTES

1. IF CUT IS WITHIN A LANE, PAVEMENT RESTORATION MUST EXTEND TO THE NEXT LANE LINE.
2. THE ENTITY'S REQUIREMENTS TAKE PRECEDENCE OVER ANY MINIMUM REQUIREMENTS SHOWN HEREON.
- Δ 3. ALL CUT ASPHALT EDGES TO BE TREATED WITH A TACK COAT

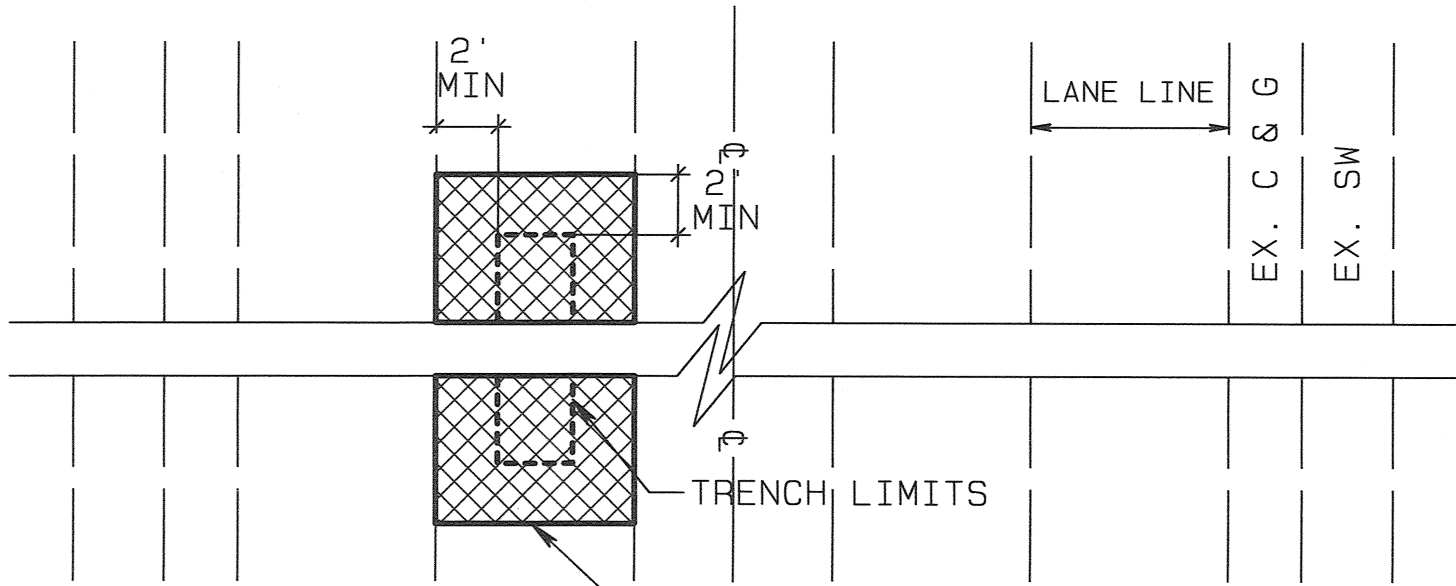

PLAN VIEW

NOT TO SCALE

**CITY OF MEMPHIS
DIVISION OF ENGINEERING**

**DESIGN STANDARD
FOR
PAVEMENT REPAIR CUT
RESTORATION DETAIL**

<i>Chee Chew</i> CIVIL DESIGN ENGINEER	12.11.19 DATE
<i>WWS</i> 12/11/19 CITY ENGINEER	DATE