




TOP VIEW

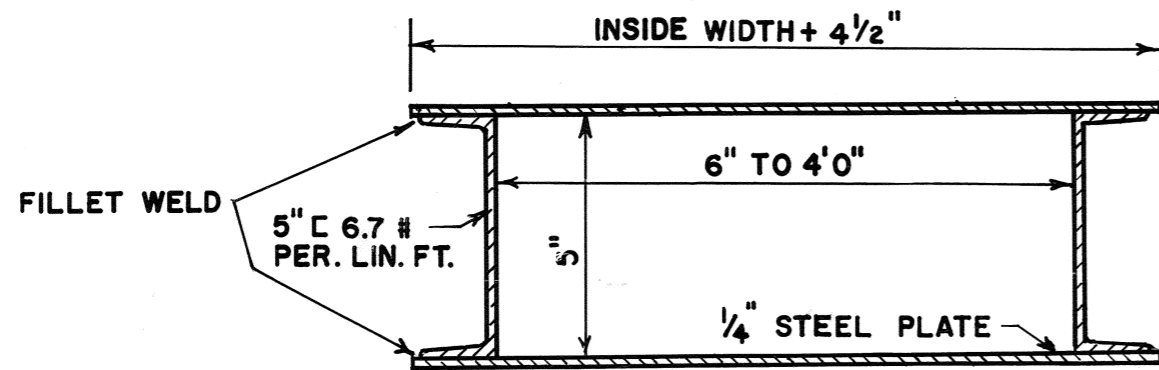

END VIEW

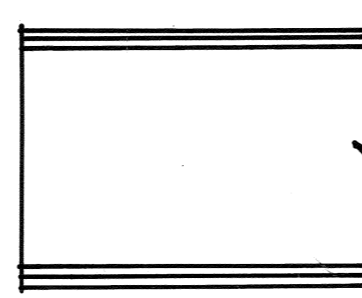

SIDE VIEW

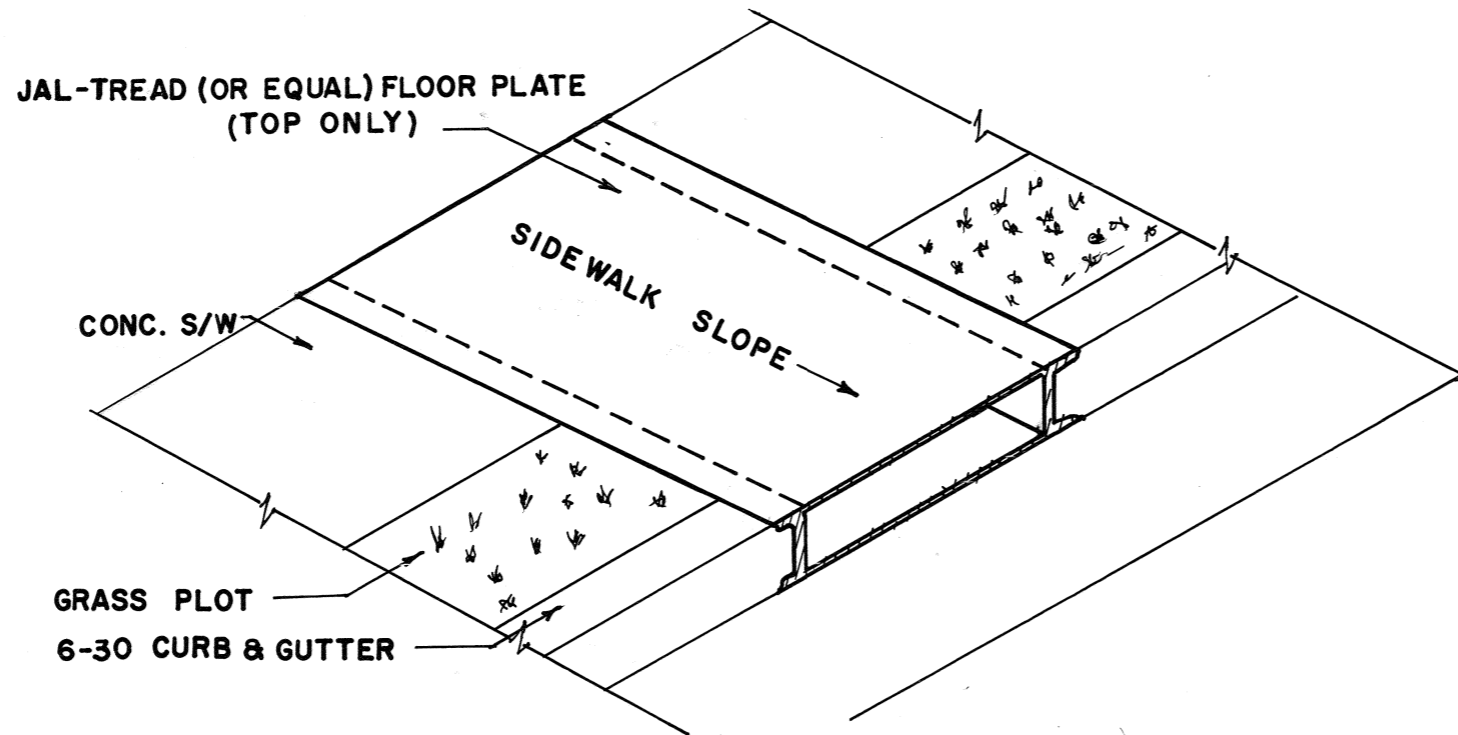

REVISIONS

NO.	DATE	BY	REMARKS
1	5-30-85	L.R.H.	REMOVED DIV. OF PUBLIC WORKS (T. BLK.)
2	2-1-88	D.H.G.	REMOVED DEPARTMENT (T. BLK.)

CONVERSIONS

ENGLISH	METRIC

CITY OF MEMPHIS
DIVISION OF ENGINEERING

DESIGN STANDARD
FOR

PREFABRICATED SIDEWALK DRAIN

J. G. James Jr.
DEPT. CITY ENGINEER

12/1/78
DATE

Foy E. Read

DWG. NO. 6