


REVISIONS			
NO.	DATE	BY	REMARKS

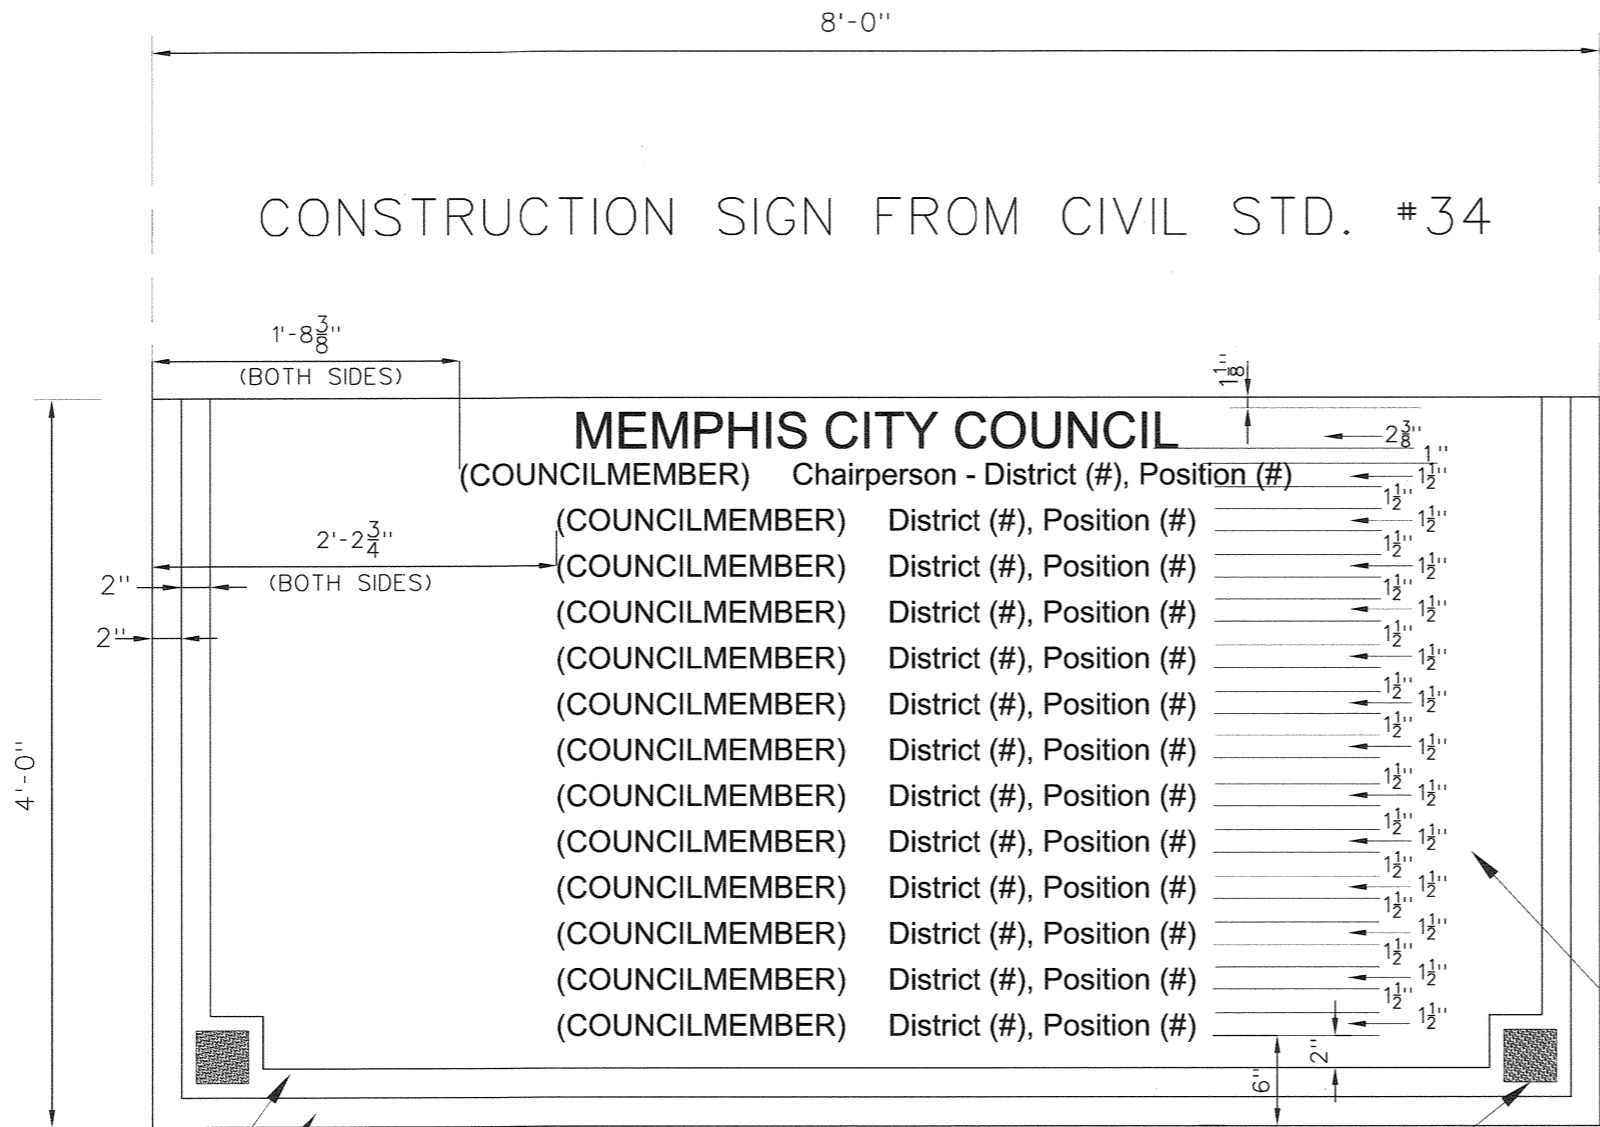

NOTES:

- REFER TO NOTES ON CIVIL STANDARD #34 AS WELL AS CITY STANDARD SPECIFICATIONS FOR DETAILS REGARDING LETTERING, COLORS, SIGN SUPPORTS, AND MATERIALS.
- IF THIS SIGN IS UTILIZED, THE BOTTOM "CHILEAN RED" SQUARES AND BOTTOM BORDERS SHALL BE OMITTED FROM THE SIGN SHOWN IN CIVIL STANDARD #34. THE SIDE BORDERS ARE TO BE EXTENDED TO MEET WITH THE BORDERS ON THIS STANDARD.
- THIS STANDARD IS ONLY TO BE UTILIZED IF SO REQUESTED BY THE CITY ENGINEER.
- DISTRICTS ARE NUMBERED FROM 1 THROUGH 9. "POSITION (\*)" IS OMITTED FROM 1 THROUGH 7. DISTRICTS 8 AND 9 HAVE POSITIONS 1 THROUGH 3.

SIGN BACKING (SEE NOTE 4)  
 COLOR (BACKGROUND): PPG 1025-2  
 "SILENT SMOKE"  
 RGB 219, 215, 206, LRV 68

4"x4" POSTS OR EQUIVALENT (SEE NOTE 5  
 ON CIVIL STANDARD #34)  
 COLOR: PPG 0997-7  
 "BLACK WIDOW"  
 (RGB 87, 89, 88, LRV 10)

3.5" SQUARE TYPICAL  
 COLOR: TNEMEC #07SF  
 "CHILEAN RED"  
 RGB 142, 16, 19

COLOR (OUTER BORDER): PPG 0097-7  
 "BLACK WIDOW"  
 RGB 87, 89, 88, LRV 10

COLOR (INNER BORDER): PPG 1007-3  
 "GHOST WRITER"  
 RGB 188, 183, 173, LRV 48

CITY OF MEMPHIS  
 DIVISION OF ENGINEERING

**DESIGN STANDARD**  
 FOR  
**CONSTRUCTION SIGN WITH  
 CITY COUNCIL MEMBERS**

<i>Choo Chew</i>	11-9-2021
CIVIL DESIGN ENGINEER	DATE
<i>WS 11/9/21</i>	
CITY ENGINEER	DATE